


2012 Codes

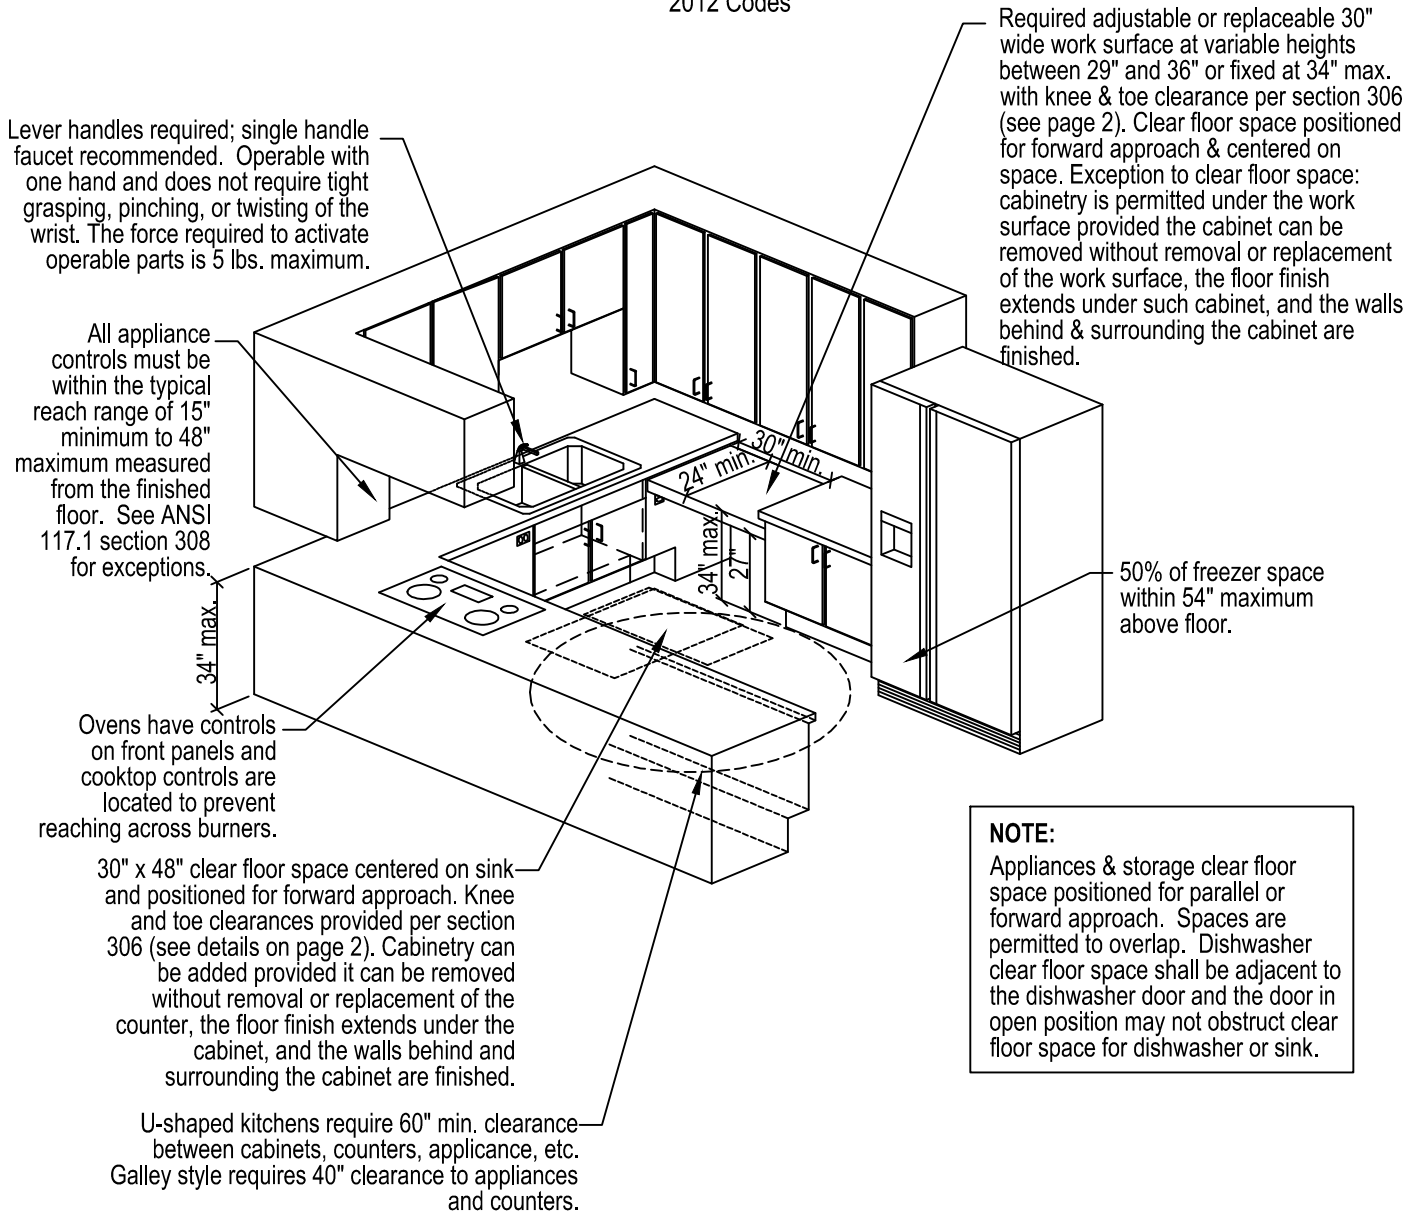


**NOTE:**  
Appliances & storage clear floor space positioned for parallel or forward approach. Spaces are permitted to overlap. Dishwasher clear floor space shall be adjacent to the dishwasher door and the door in open position may not obstruct clear floor space for dishwasher or sink.


**Three-Dimensional Kitchen Layout Diagram**

**GENERAL INFORMATION:**

- For code requirements refer to:
- Chapter 11 of the 2012 IBC
  - Appendix Chapter E, Sections E101 - E107
  - ICC / ANSI A117.1 - 2009

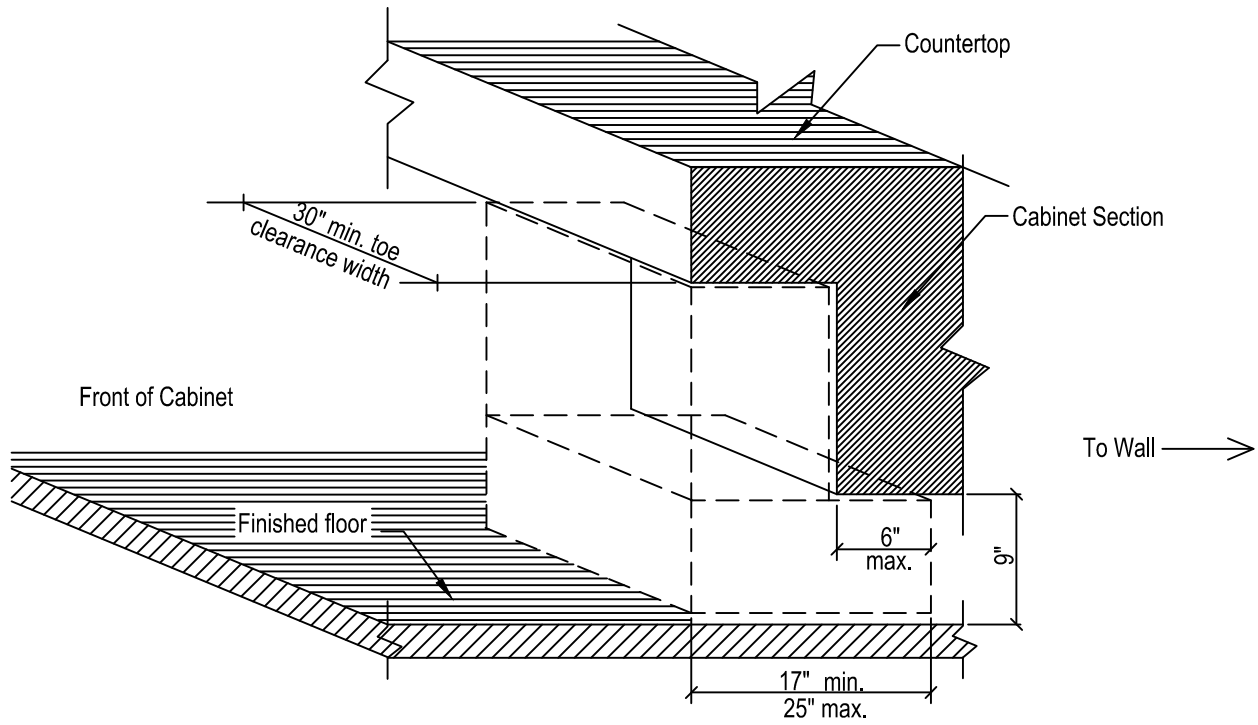

**Toe Clearance**

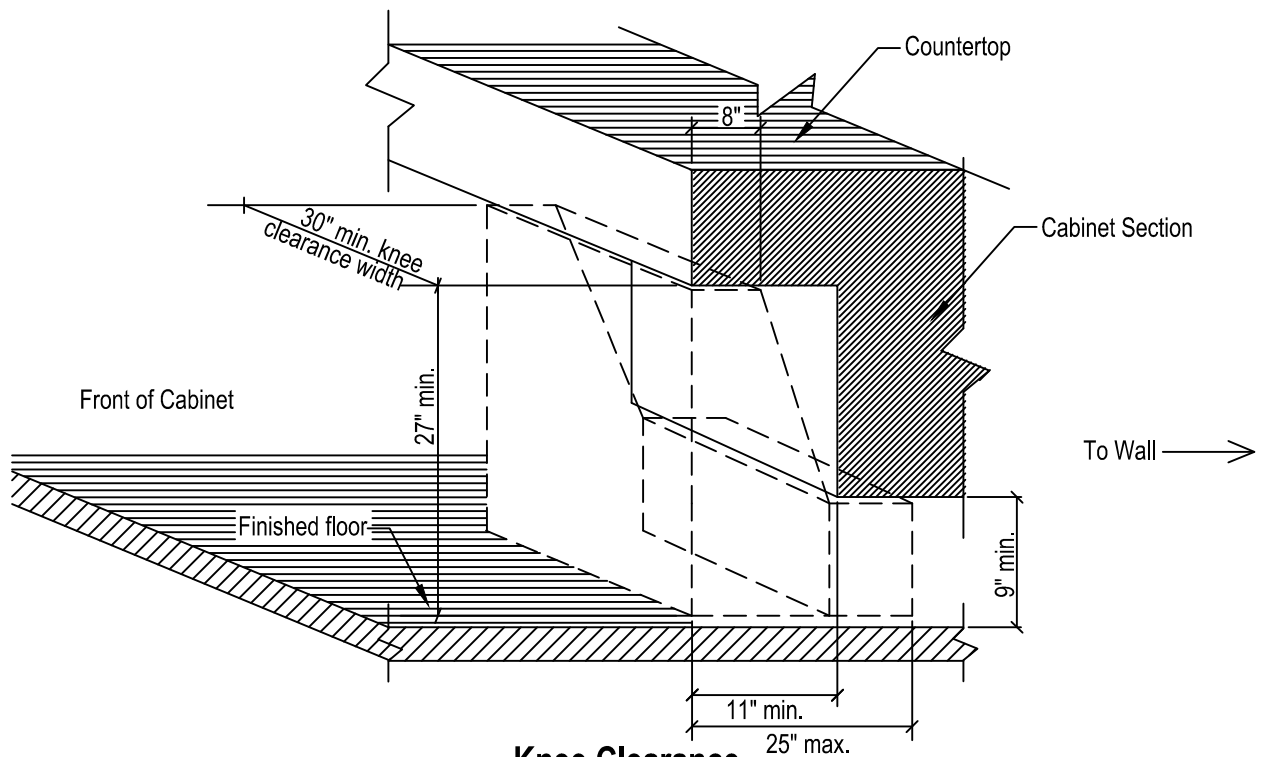

**Knee Clearance**