



2012 Codes

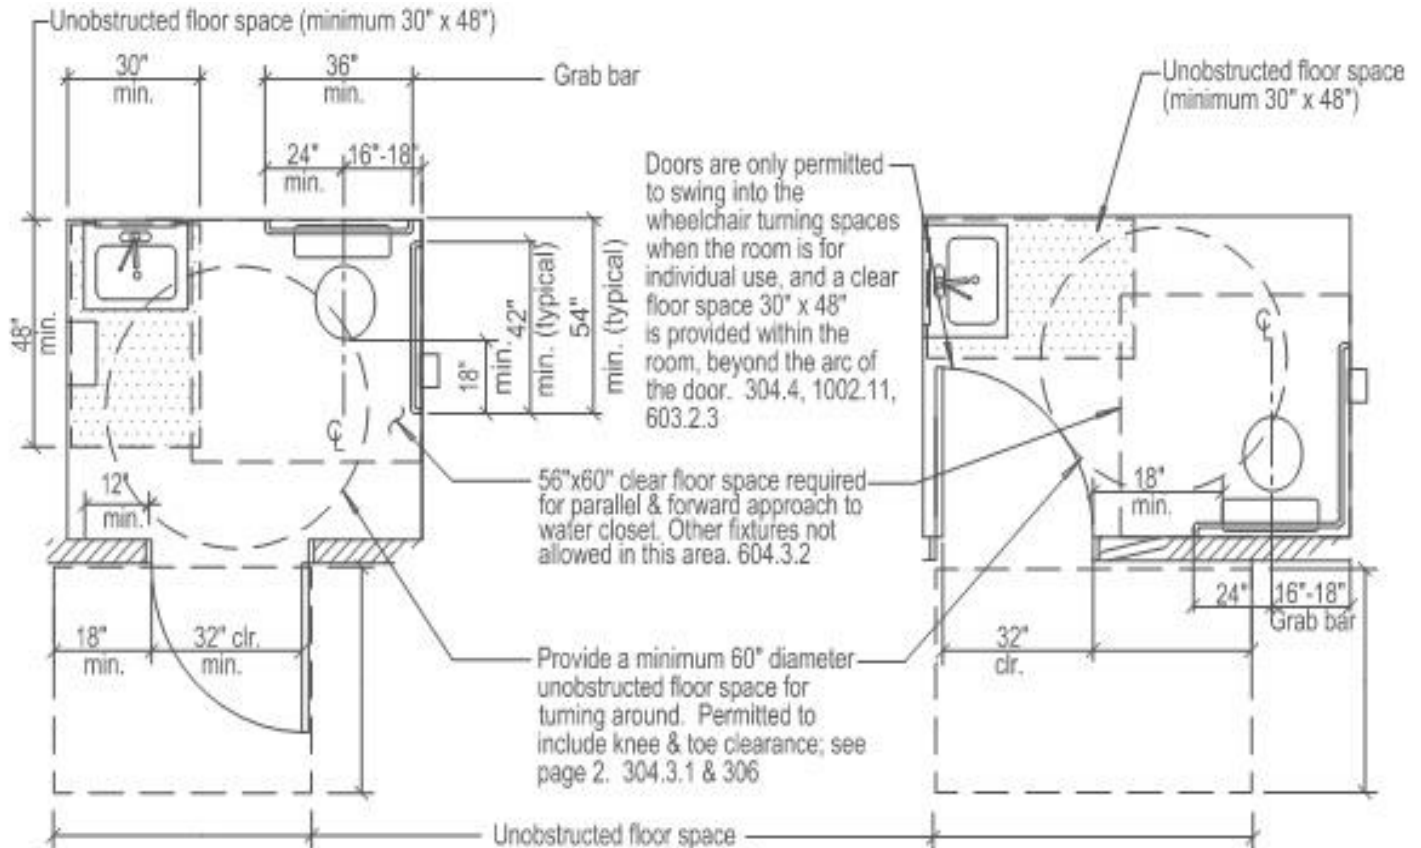


Outward Swinging Door Plan


Inward Swinging Door Plan

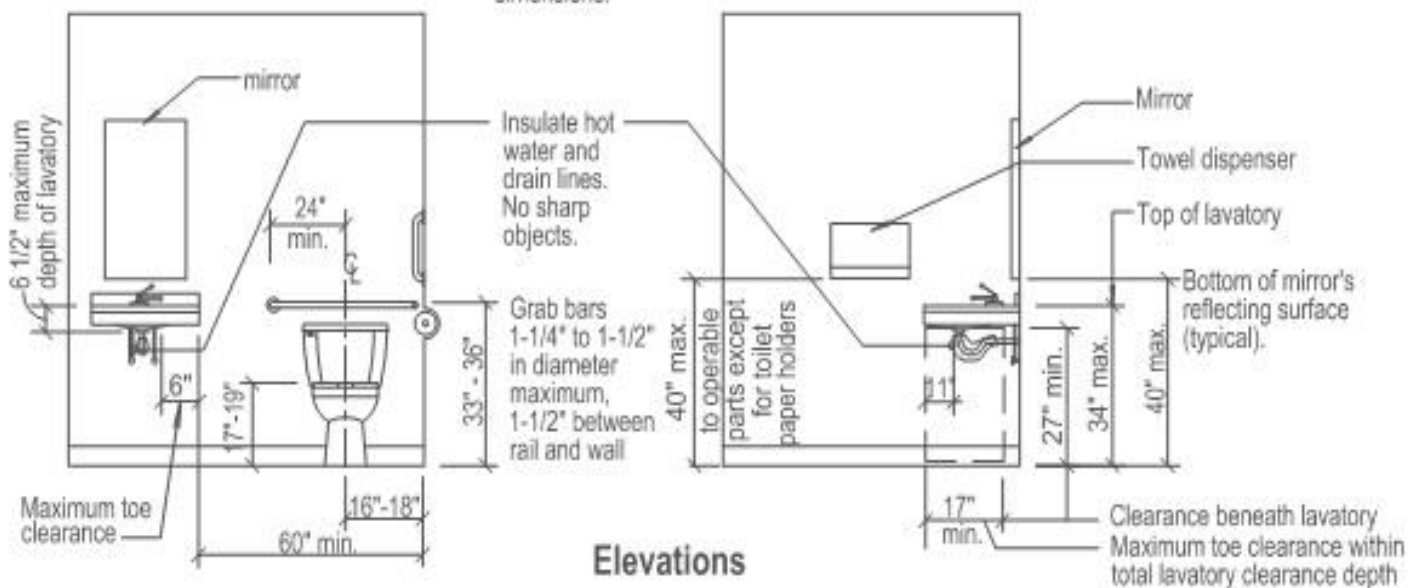


Elevations

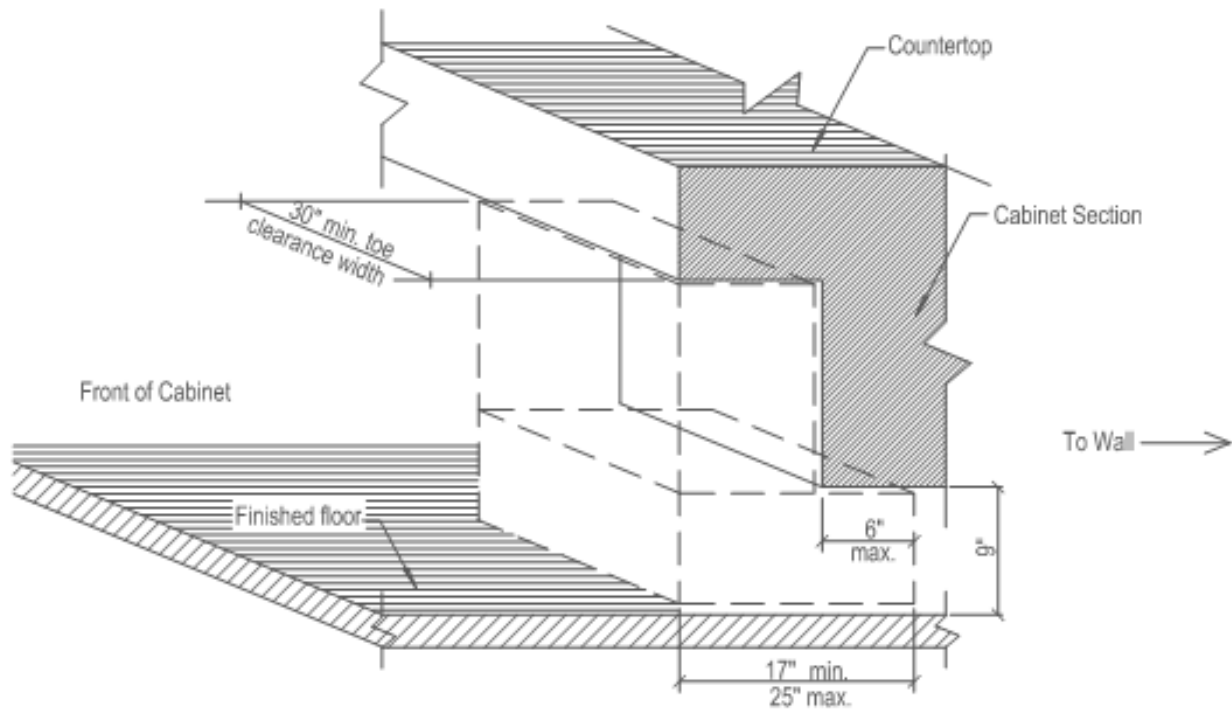


Toe Clearance

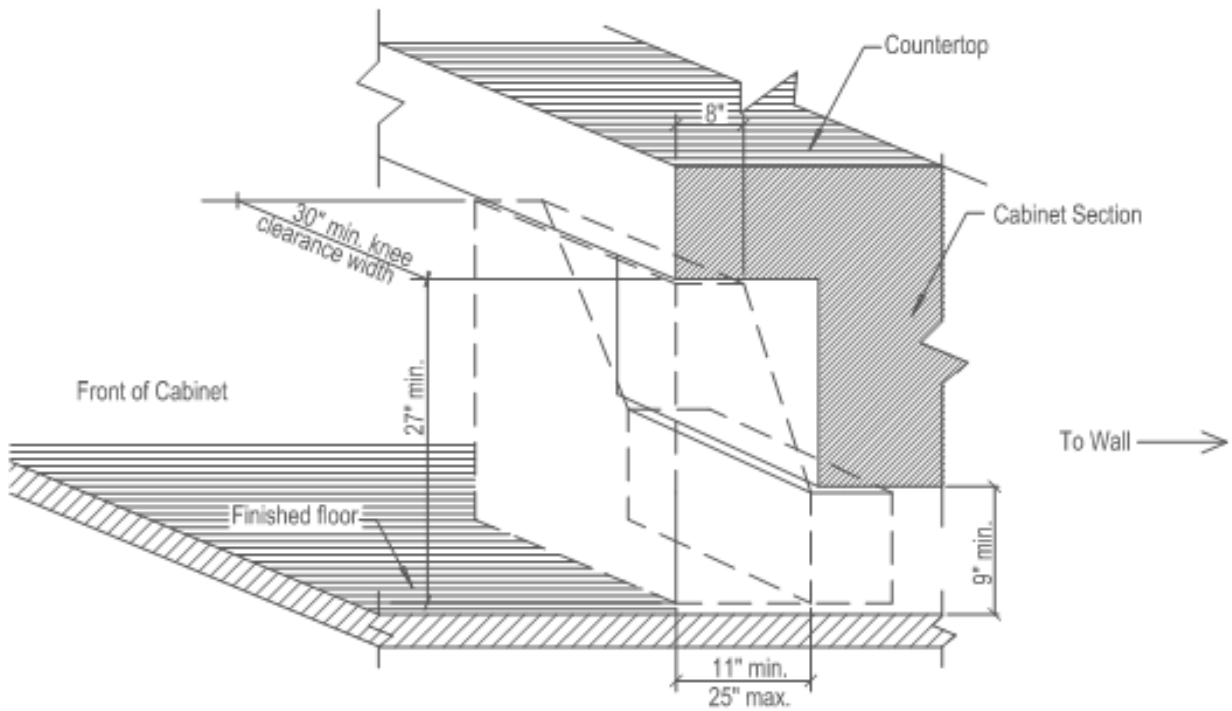


Knee Clearance

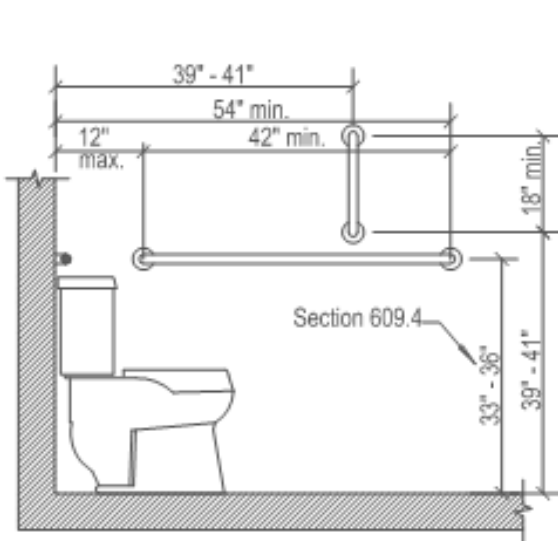


**Side Wall Grab Bar
for Water Closet**

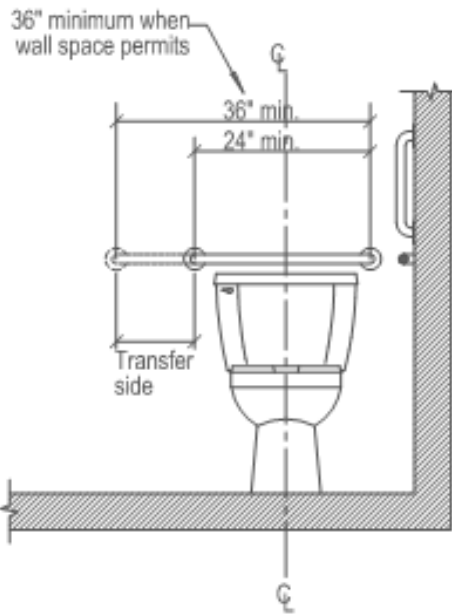

**Rear Wall Grab Bar
for Water Closet**

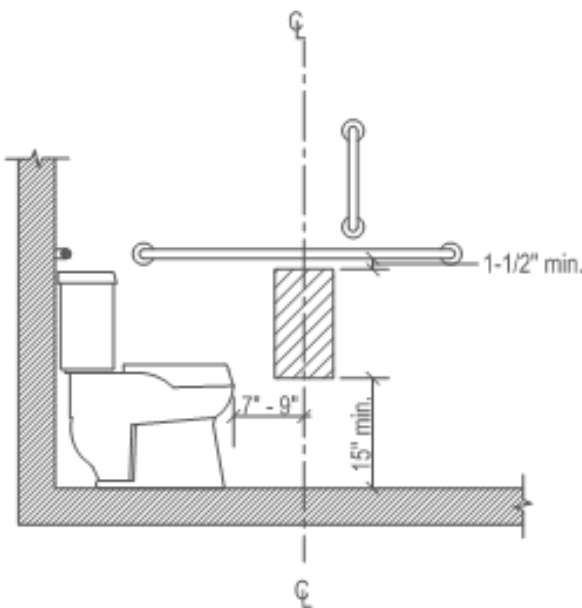

**Dispenser Location
Below Grab Bar**

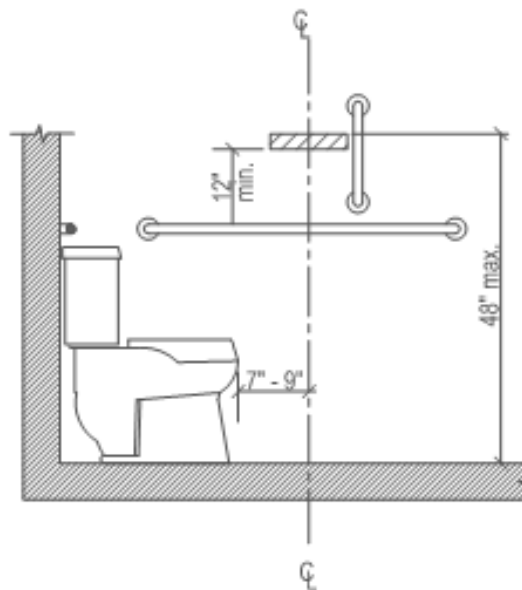

**Dispenser Location
Above Grab Bar**